


FIELD (ELECTRIC SUPER HEATER)

CONTROL ROOM

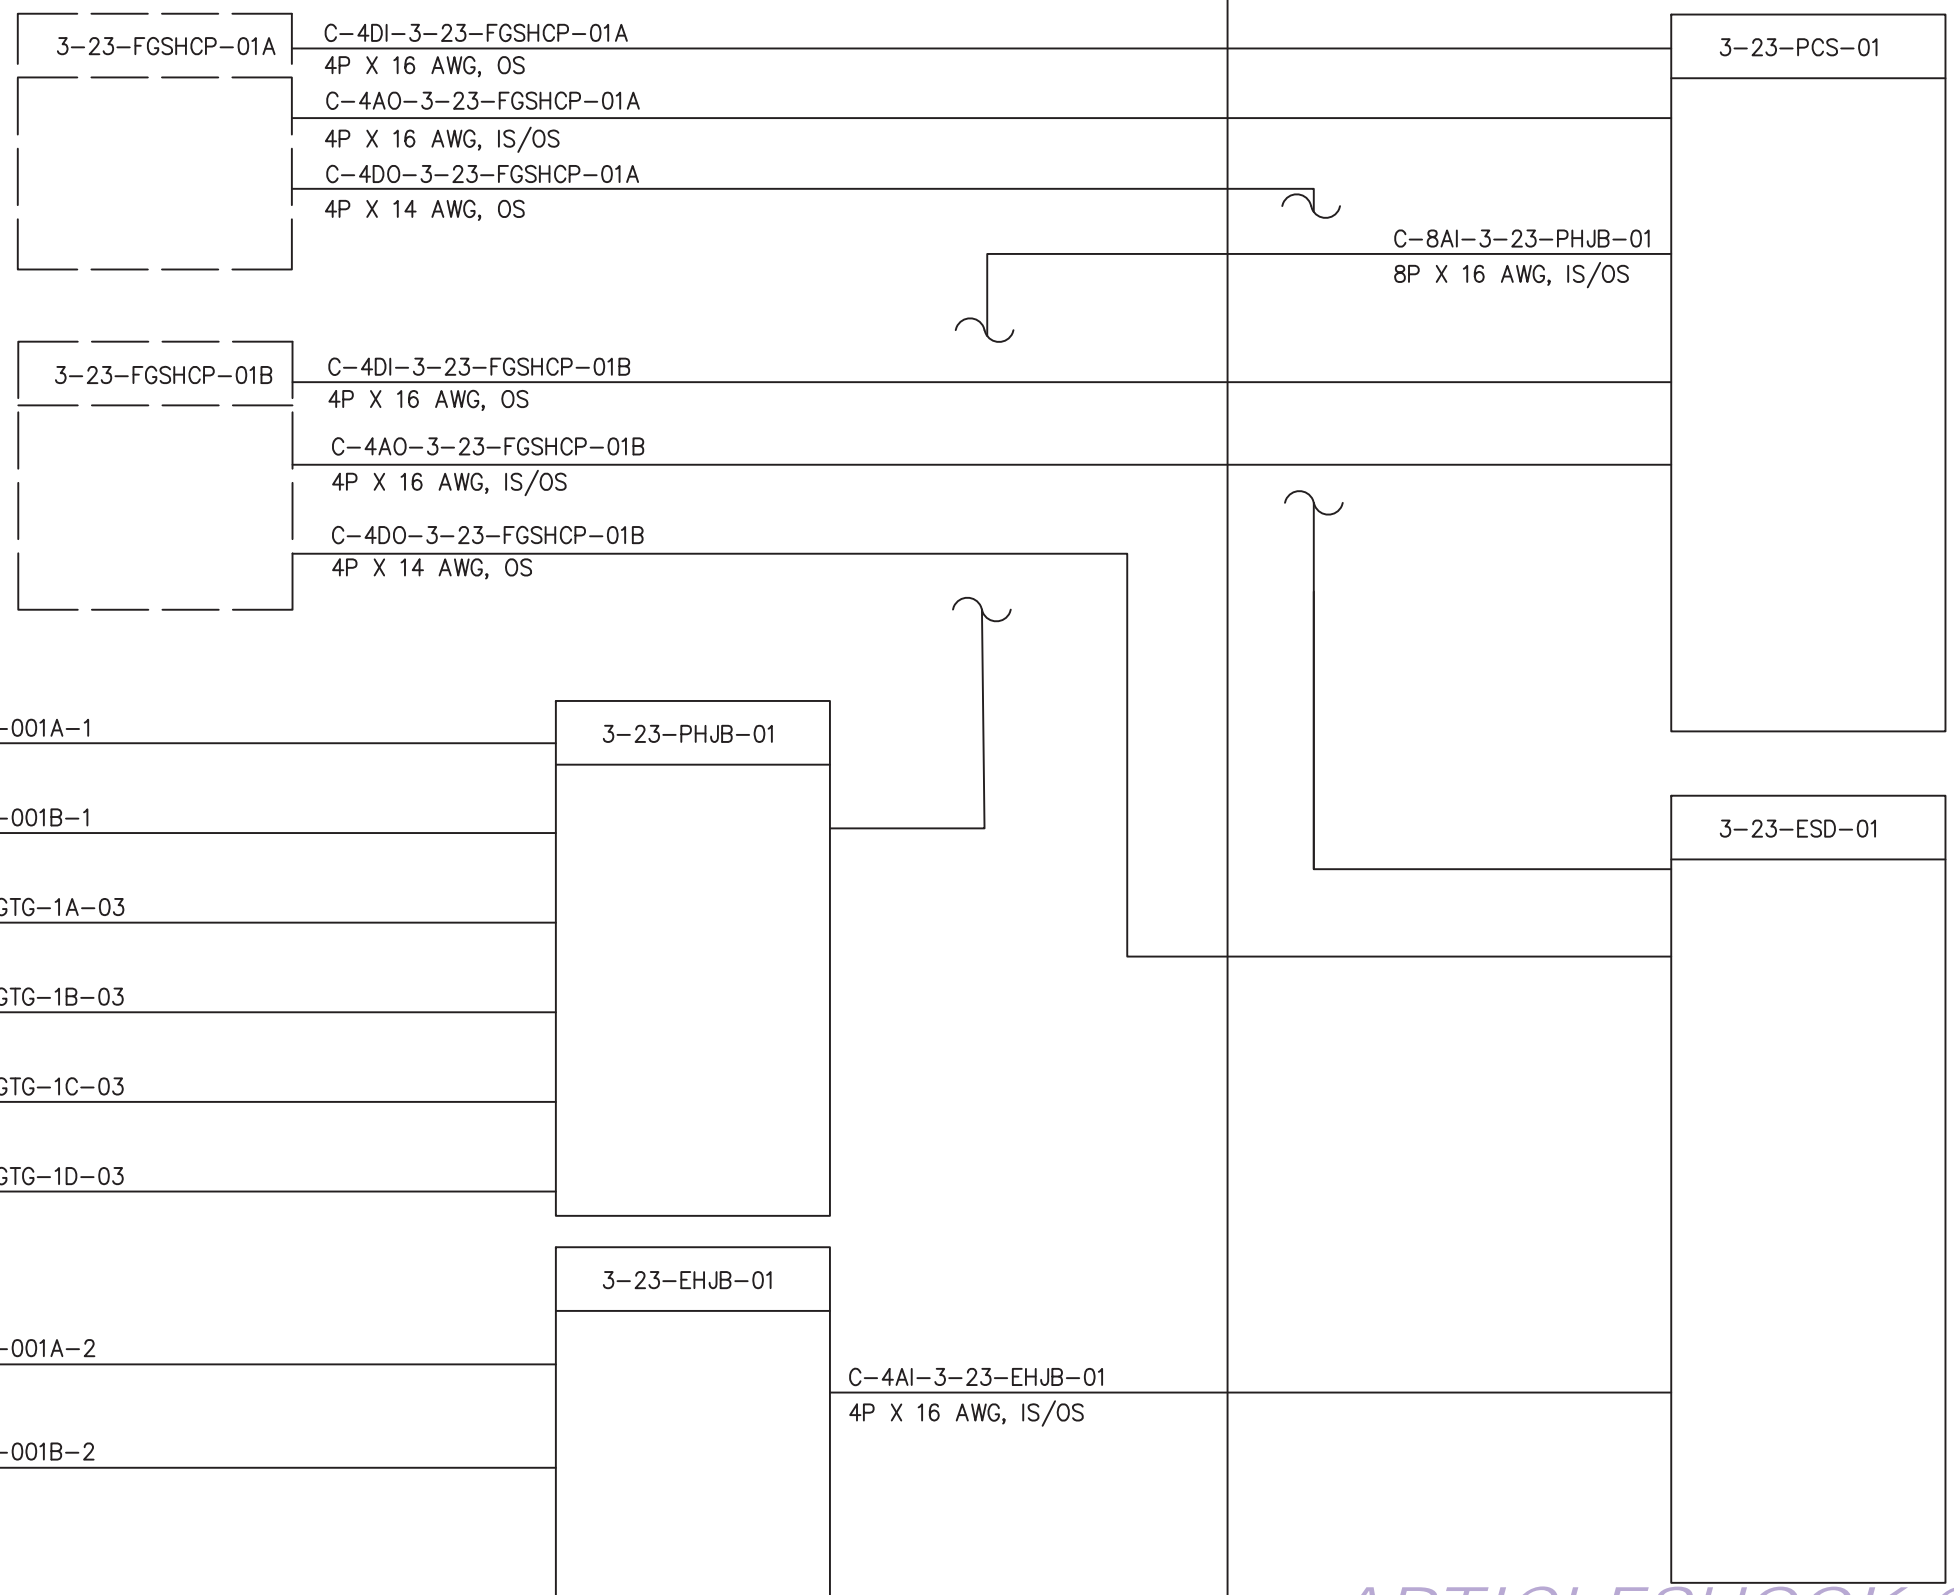

ARTICLESHOOK.COM

NOTE :
LEGEND :
----- : VENDOR SCOPE

No.	DRAWING No.	TITLE
1		REFERENCE DOCUMENT

REVISIONS			
REV	BY	DATE	DESCRIPTION

CONTRACTOR/DEPARTEMENT :

JOB No.	PO No.
PROJECT :	
TITLE : CABLE BLOCK DIAGRAM ELECTRIC SUPER HEATER	
SCALE : NTS	DRAWING No.
SHEET 4 12	REV.